



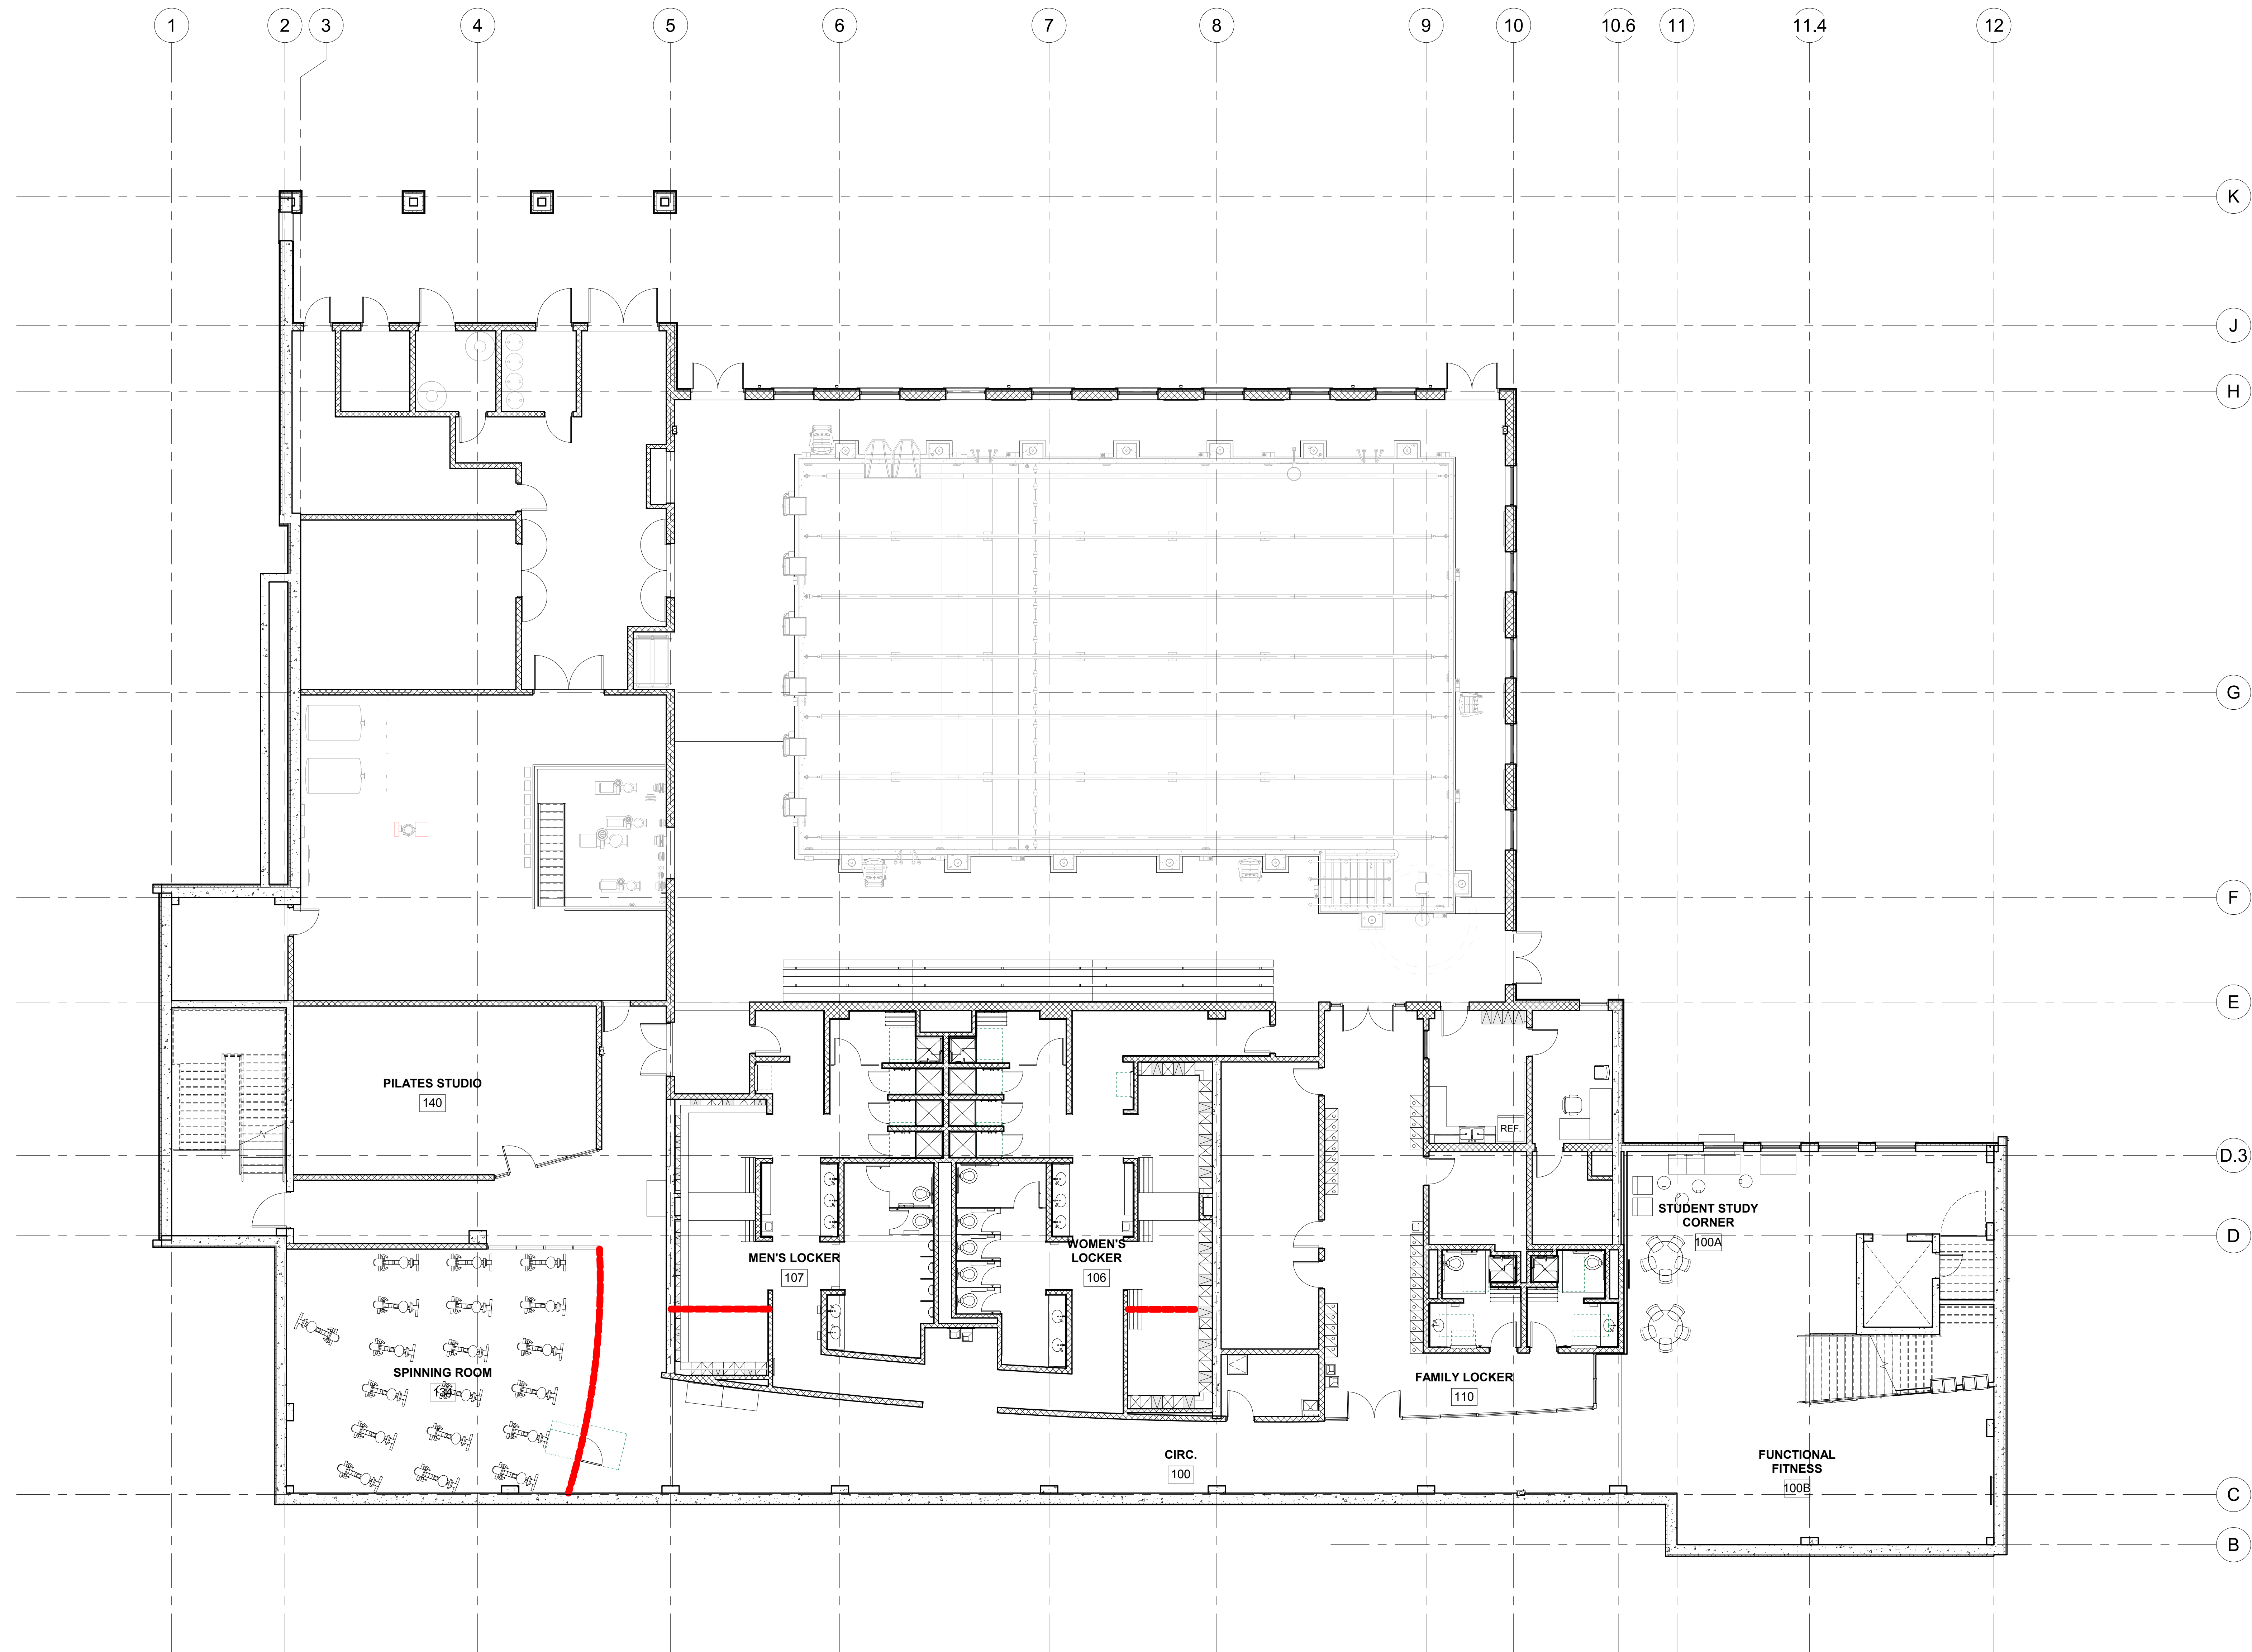

8/9/2019 12:18:31 PM C:\Revit_Local\2018\WYRC - Central_susienelson@brsarch.com.rvt

1
A101A
MAIN LEVEL FLOOR PLAN - SD 8-6-19
1/8" = 1'-0"

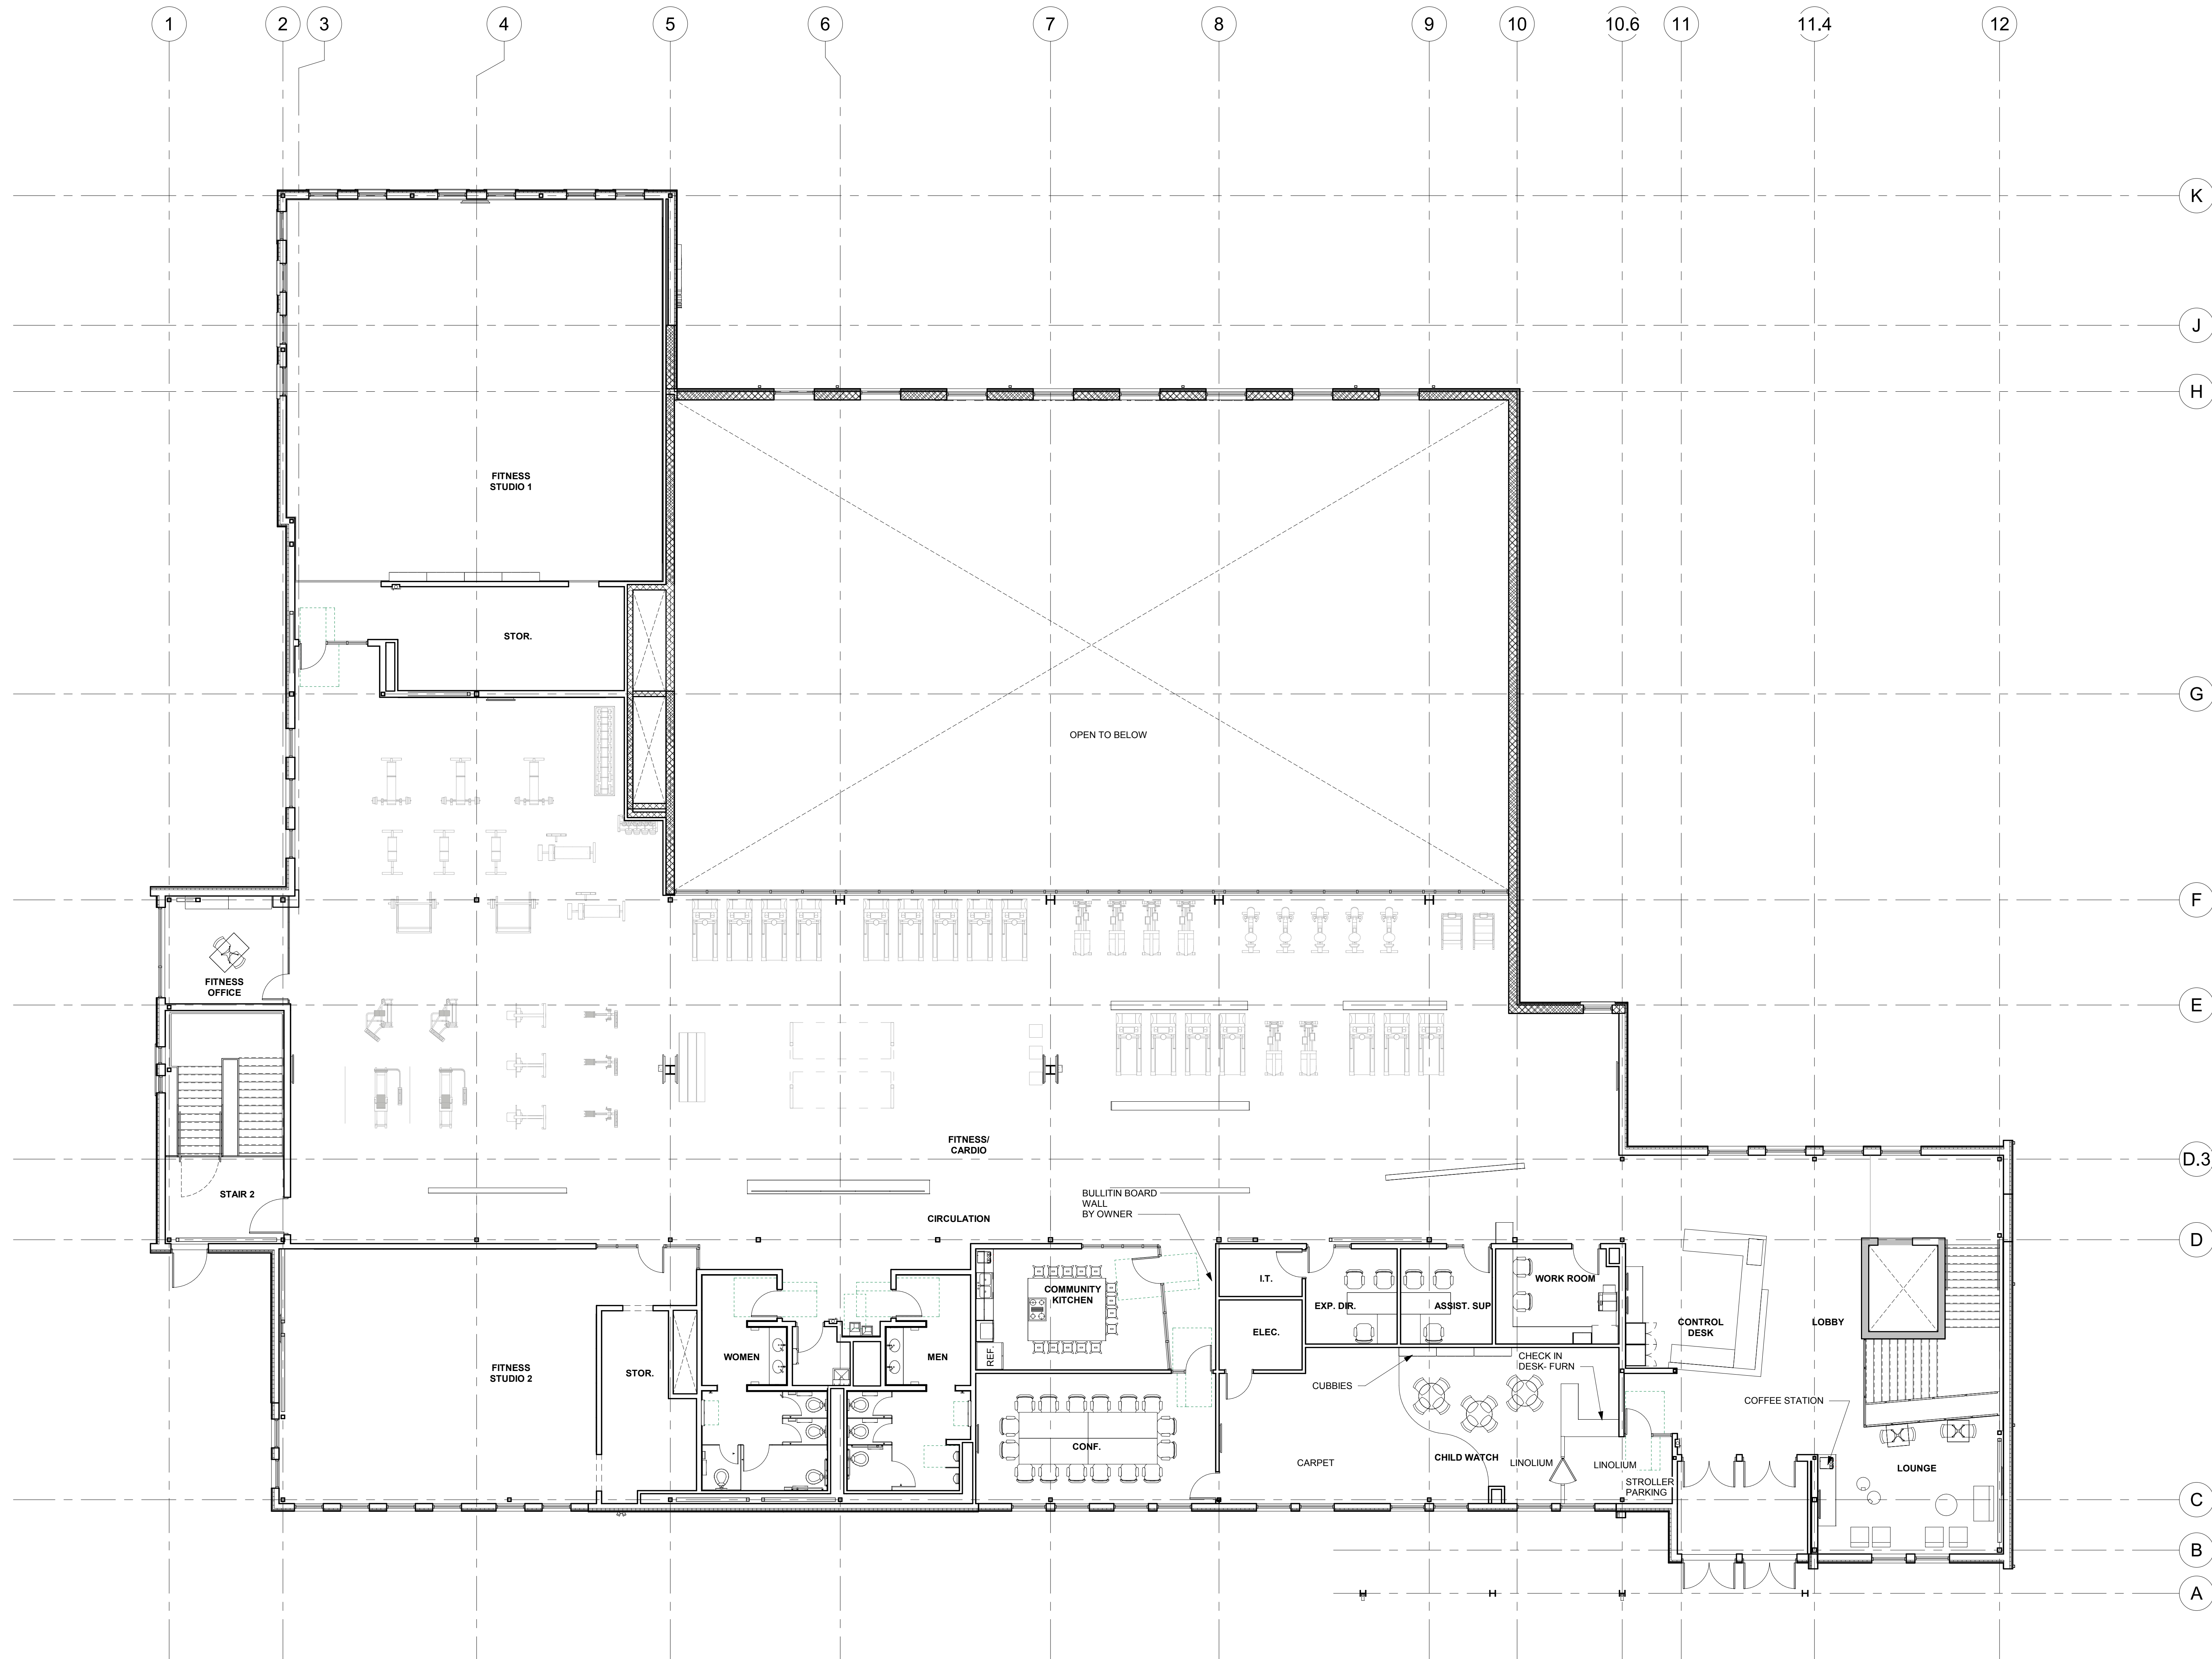

WHEATLANDS YMCA
AURORA, CO

Project Number:	2018.043
Issue:	CSP
Date:	04-15-2019
Drawn By:	Author
Checked By:	Checker
Revisions:	
Rev.	Date:

Sheet title:
MAIN LEVEL- REDESIGN